


| No. | GRANTOR | GRATTEE | INSTRUMENT | DATE | RECORD | CUST. NO. | REMARKS |
|-----|----------------------------|--------------------|------------|---------------|----------------------------|-----------|-------------|
| 1 | Jeanes Gardner | N. & N.W. R.R. CO. | Deed | May 8, 1854 | Office of Secy. | 3345 | See Note 1. |
| 2 | Louisa A. Gardner, et als. | N. & N.W. R.R. CO. | Title Bond | Nov. 25, 1899 | D.B. 23-155, Jan 17, 1915- | 2742 | |
| 3 | L.H. Walker, | N. & N.W. R.R. CO. | Deed | Oct. 25, 1899 | D.B. 2-330, Jan 3, 1900- | 2505 | See Note 1. |

NOTE 1 - Deed provides for such additional right of way as may be required for the full and convenient construction, use and maintenance of the railroad. Road was built by the Nashville & Northwestern R.R. CO. See Minute Book No. Page 485 of the Chanary records at Nashville or deacons confirming sale to the Nashville & Chattanooga R.R. CO., whose name was later changed to the Nashville, Chattanooga & St. Louis Railway.



On this sheet all fences are property of the N. C. & St. L. Ry. except along the track and in the vicinity of the Depot those marked Private.
 Cont. 44986 - 0-16-50 - Ross Utilities, Inc. - Lease - 100' x 200' of Parcel #2 - Cont. 8795

RIGHT-OF-WAY AND TRACK MAP
 NASHVILLE, CHATTANOOGA AND ST. LOUIS RY.
 NASHVILLE DIVISION

066-026

Sheet No. 79 of 87 Sheets of
 Nashville Div. Main Line from
 survey station 7739+48.5 to
 survey station 7845+11.5
 J. H. [Signature]
 Voluntary Engineer

STATION 7739+48.5 TO STATION 7845+11.5
 SCALE, 1 IN. = 200 FT. JUNE 30, 1916

OFFICE OF CHIEF ENGINEER
 NASHVILLE, TENN.
 M.P. 1465 to 148.5

701-C-24

WEAKLEY CO. TENN. OBION CO. TENN.

